

NOTE:
 BASE BID: EXIST EXTERIOR WALL PANELS TO REMAIN
 PANELS TO REMAIN
 ALT #1: REMOVE EXIST WALL PANELS, INSTALL NEW PRE-FIN ACM PANELS IN STRICT ACCORDANCE W/ MANUF PRINTED INSTRUCTIONS. COLOR AS SELECTED BY OWNER

THE BECK GROUP
BECK INTEGRATED SERVICE

BRIAN D. WOLFE, AIA
 FL LICENSE NO. AR 0010417
 813 288-3880 FAX 813 288-5198
 5100 W. KENNEDY BOULEVARD, SUITE 150
 TAMPA, FLORIDA 33609

PROJECT NAME

RICHARD & KIM MARKHAM

TAMPA, FL

CONSULTANT

SHEET TITLE

EXTERIOR ELEVATIONS


SEAL

DATE
SEPT 18, 2000

REVISIONS


SHEET NO.

A-4
 5 OF 9

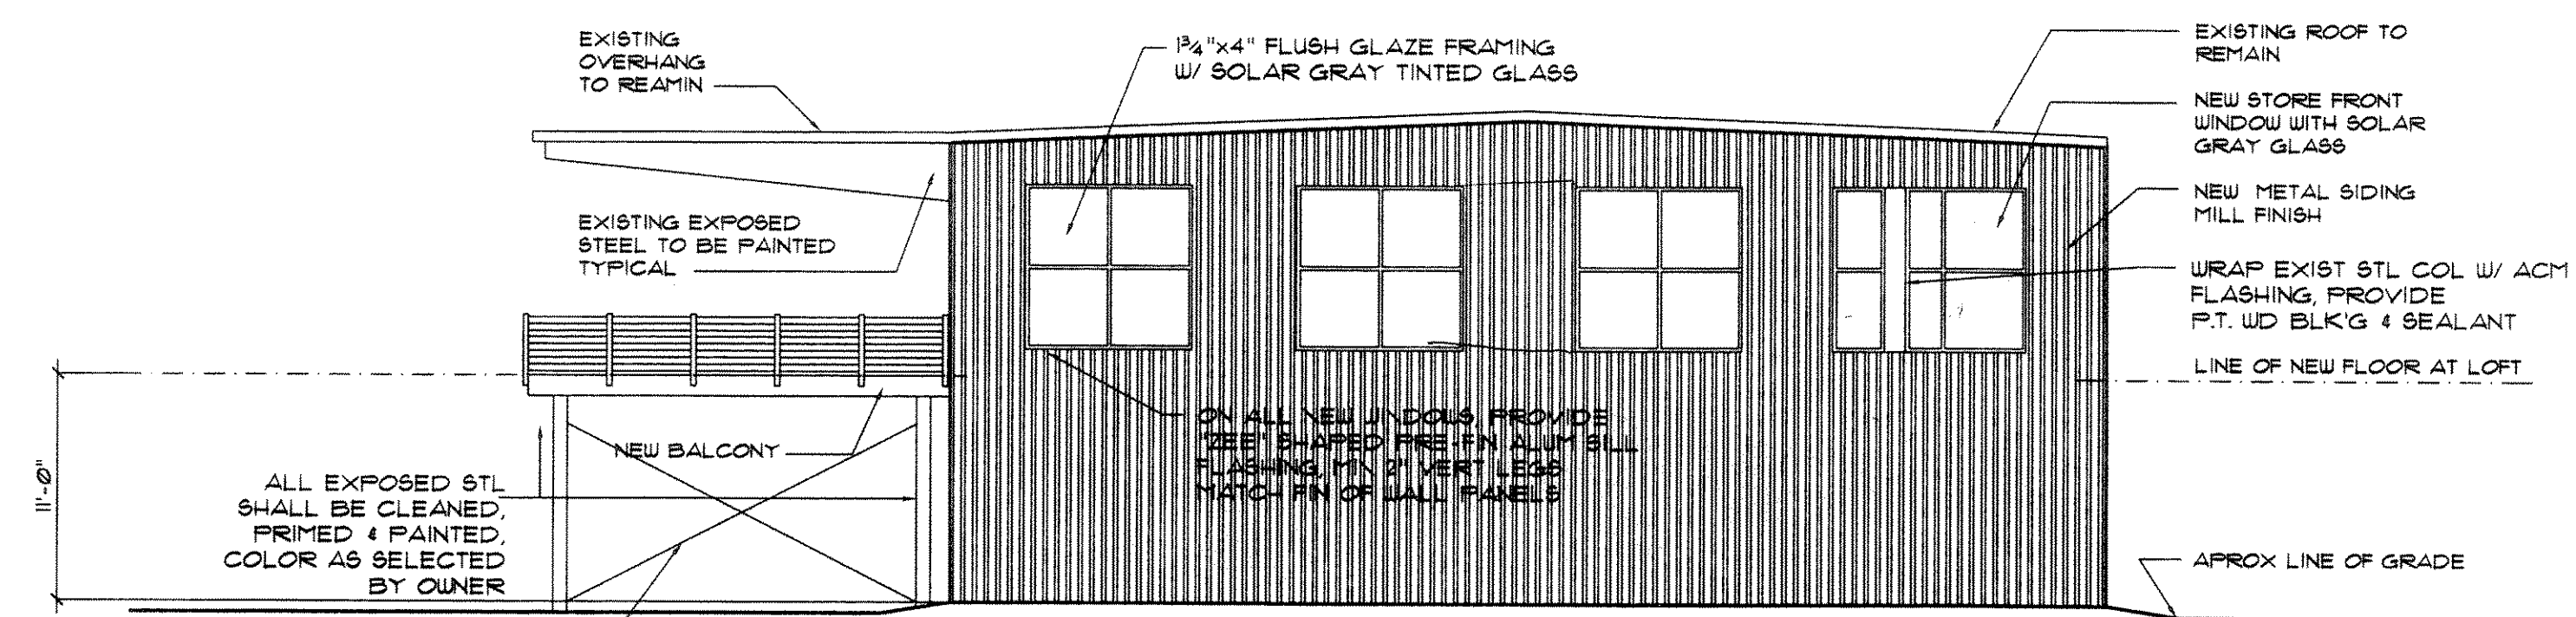


WEST ELEVATION

SCALE: 1/8" = 1'-0"

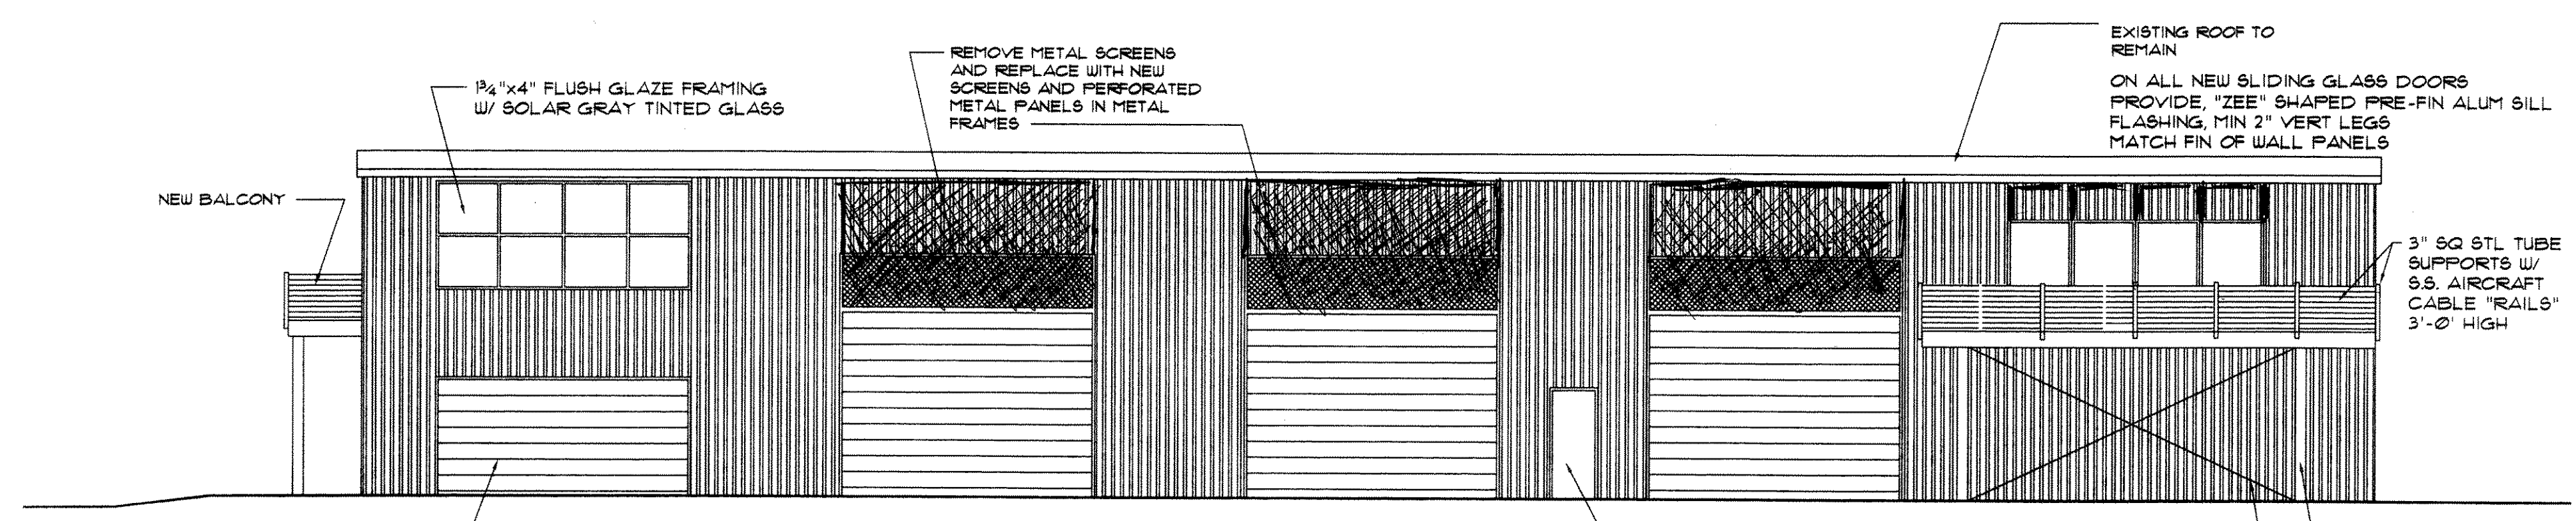

NORTH ELEVATION

SCALE: 1/8" = 1'-0"

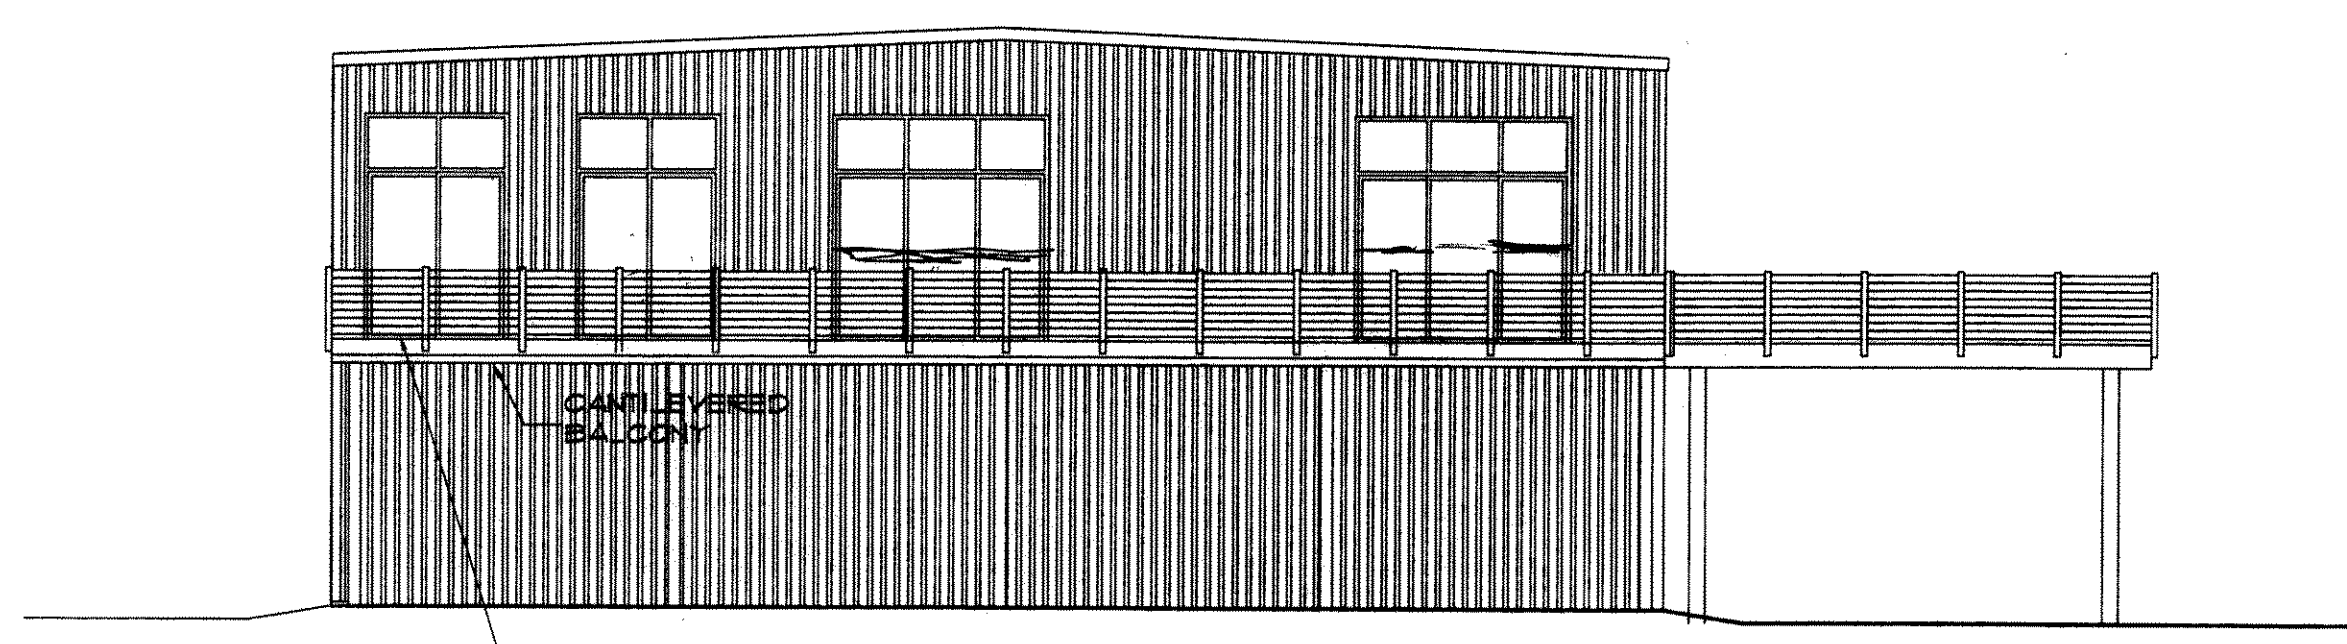

EAST ELEVATION

SCALE: 1/8" = 1'-0"

ISSUED FOR CONSTRUCTION